


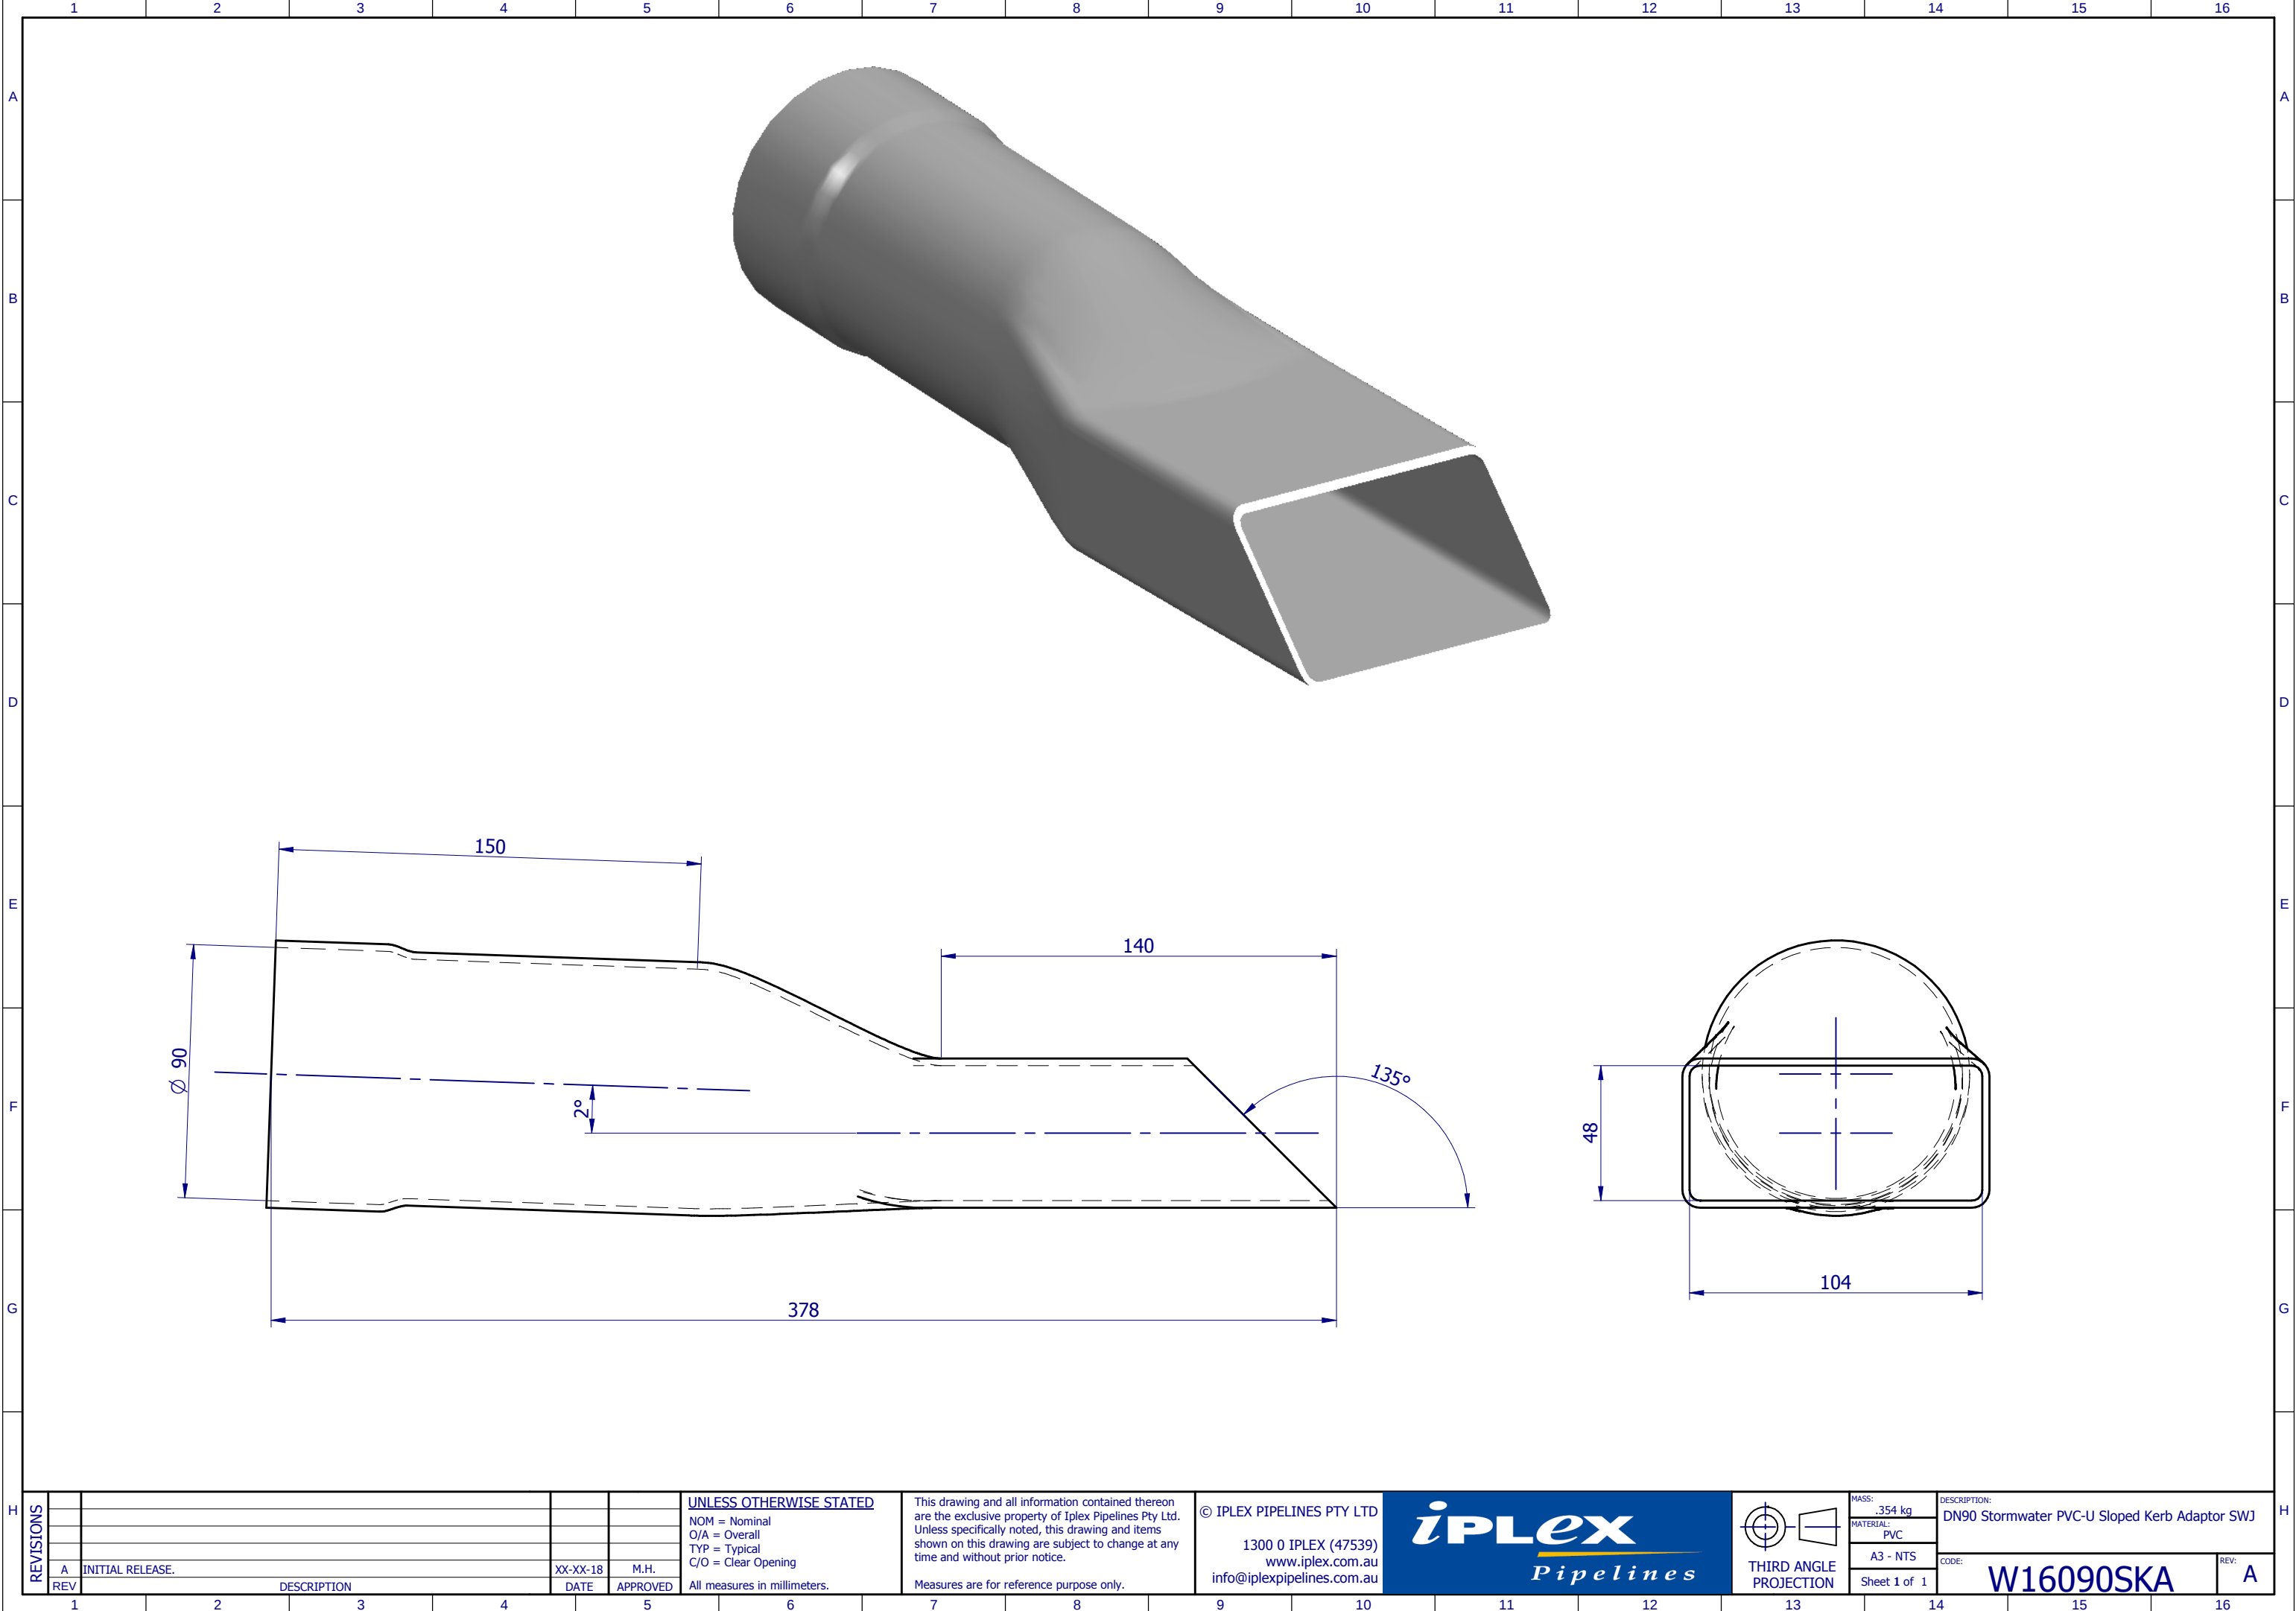


REVISIONS		DESCRIPTION	DATE	APPROVED
REV	A			
		INITIAL RELEASE.	XX-XX-18	M.H.

UNLESS OTHERWISE STATED
NOM = Nominal
O/A = Overall
TYP = Typical
C/O = Clear Opening
All measures in millimeters.

This drawing and all information contained thereon are the exclusive property of Iplex Pipelines Pty Ltd. Unless specifically noted, this drawing and items shown on this drawing are subject to change at any time and without prior notice.
Measures are for reference purpose only.

© IPLEX PIPELINES PTY LTD
1300 0 IPLEX (47539)
www.iplex.com.au
info@iplexpipelines.com.au

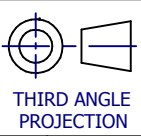

MASS: .354 kg
MATERIAL: PVC
A3 - NTS
Sheet 1 of 1

DESCRIPTION: DN90 Stormwater PVC-U Sloped Kerb Adaptor SWJ
CODE: W16090SKA
REV: A